



400 TALCOTT AVENUE
 17,600 RSF, 2ND FLOOR

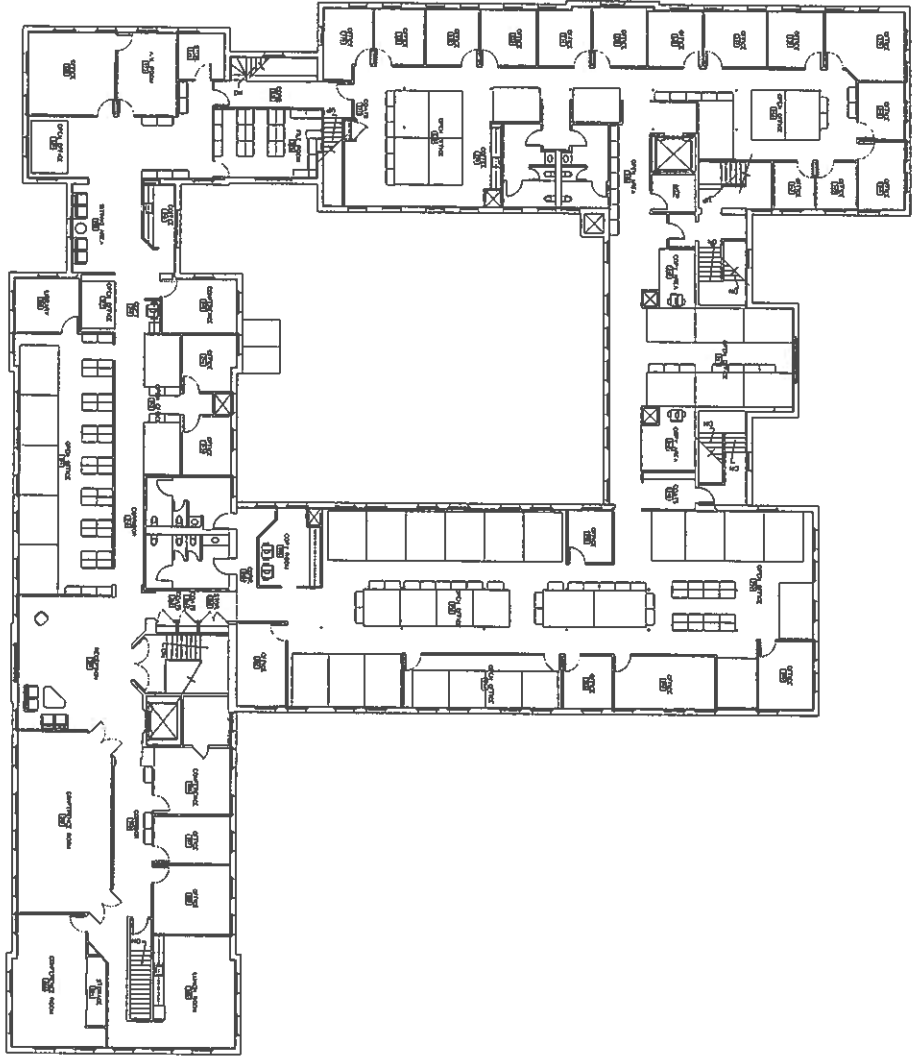

DRAWING NO.	TITLE	NO.	DATE	REVISION	PROJECT	VISNICK & CAULFIELD ASSOCIATES, INC. ARCHITECTS INTERIOR DESIGNERS <small>24 BOYLSTON STREET SUITE 400 BOSTON, MASSACHUSETTS 02116 617-552-4100</small>	
	2ND FLOOR <small>SCALE 1/8"=1'-0" PROJECT NO. 99028 DATE 7/23/99 DRWN LBY CHKD BGV</small>						